


N. M.

Attachment A

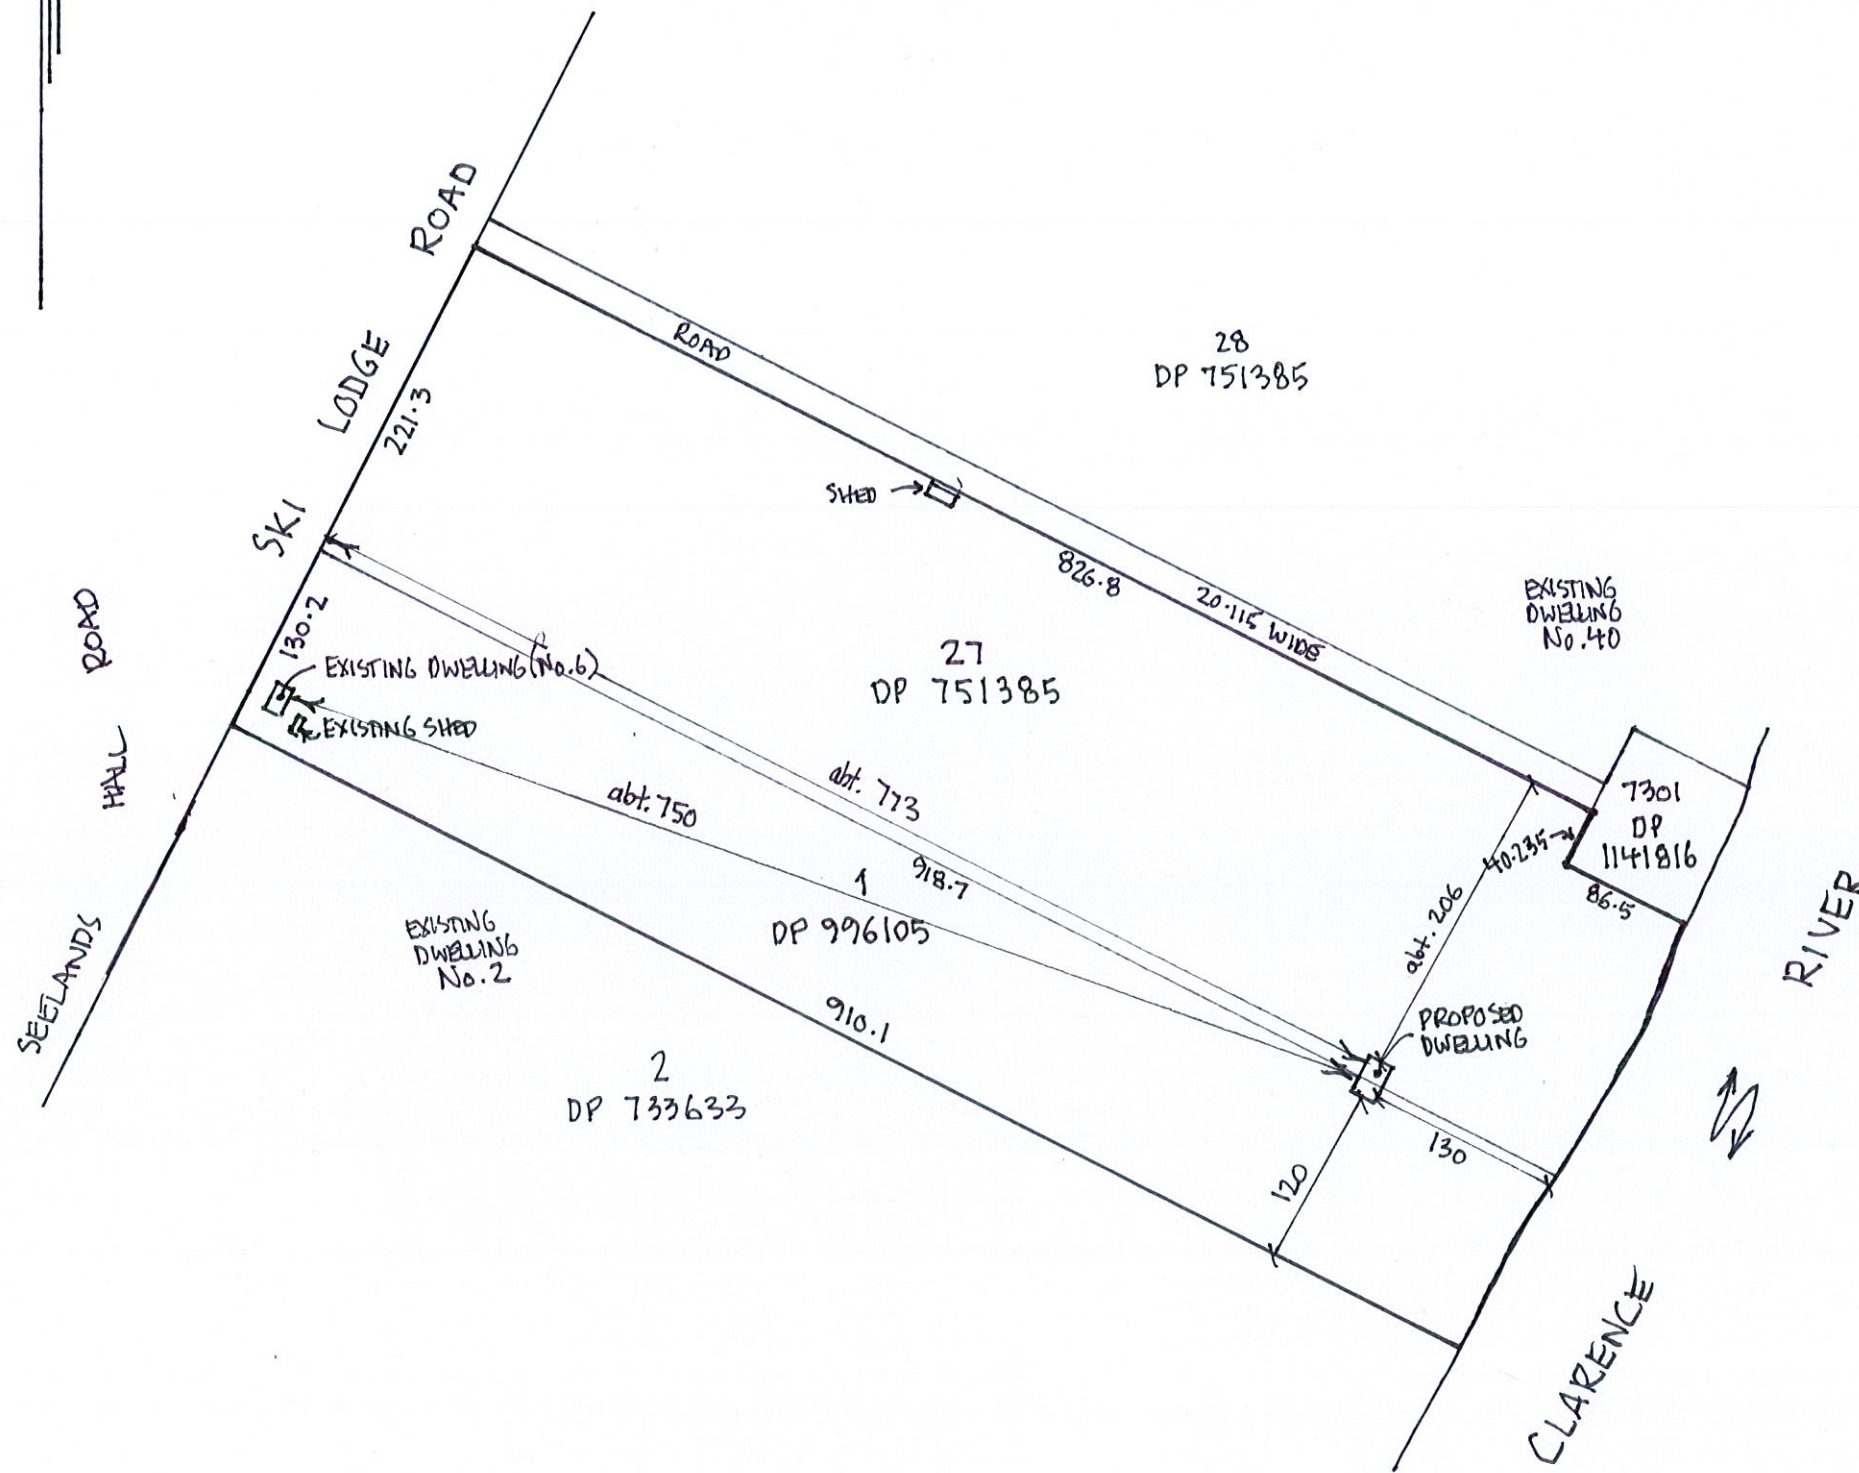

* This plan is only to scale if plotted at A3 size

KEY OF COMMON SERVICES

(O/H) OVERHEAD	POWER POLE	ELECTRICITY
ELEVATED JOINT	PIT	TELSTRA
JUNCTION	MANHOLE	SEWER
HYDRANT	WATER METER	WATER
S/V	STOP VALVE	DRAINAGE
PIT		INTERALLOTMENT DRAINAGE

A. FLETCHER & ASSOCIATES Pty. Ltd.

Land and Engineering Surveyors
Development Consultants
86 Victoria Street, P.O. Box 1213, Grafton. 2460
Ph. (02) 6642 3300, Fax (02) 6642 5990
Email: afletch@hotmail.com.au

PROPOSED DWELLING LOCATION ON LOT 1 DP 996105 &
LOT 27 DP 751385
6 SKI LODGE ROAD, SEELANDS
OWNER: N.W. BENDER

CLIENT:


SURVEY:	DRAWING No. 9630	
DESIGN:	ORIGIN:	Sheet No. of Sheets
DRAWN: AF		
DATE: 9/8/21		
SCALE: 1:5000		
CAD REFERENCE		Revision:



FRONT ELEVATION



BACK ELEVATION

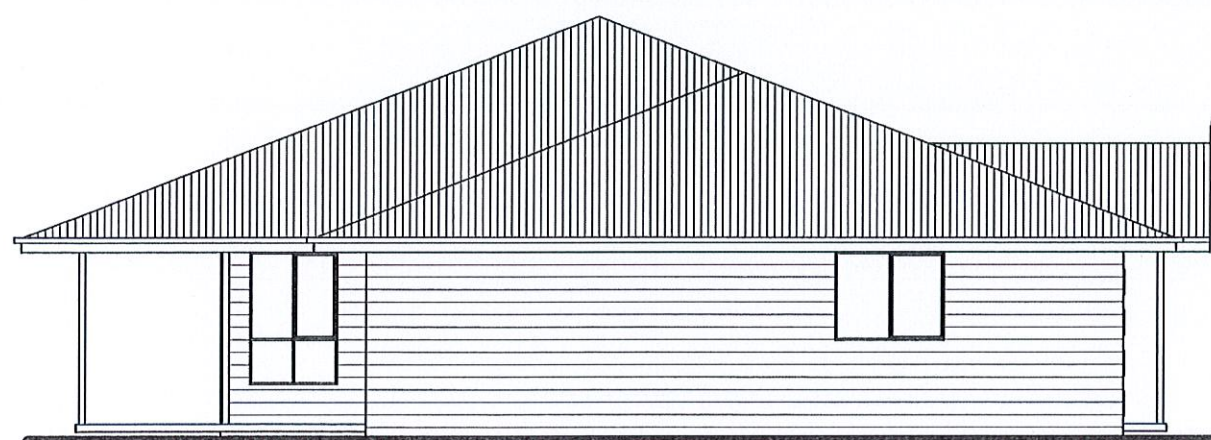

LEFT ELEVATION



RIGHT ELEVATION

CLIENT:
 DRAWN FOR: **G.J&L.F. COLE P/L**

ADDRESS: . . .
 . . .

TITLE:
ELEVATION CONCEPT
 NOTE: DO NOT SCALE FROM THIS DRAWING

DATE: 02/10/20
 SCALE: 1:100 @ A3

JOB No. 2020-10-01
 SHEET No.